
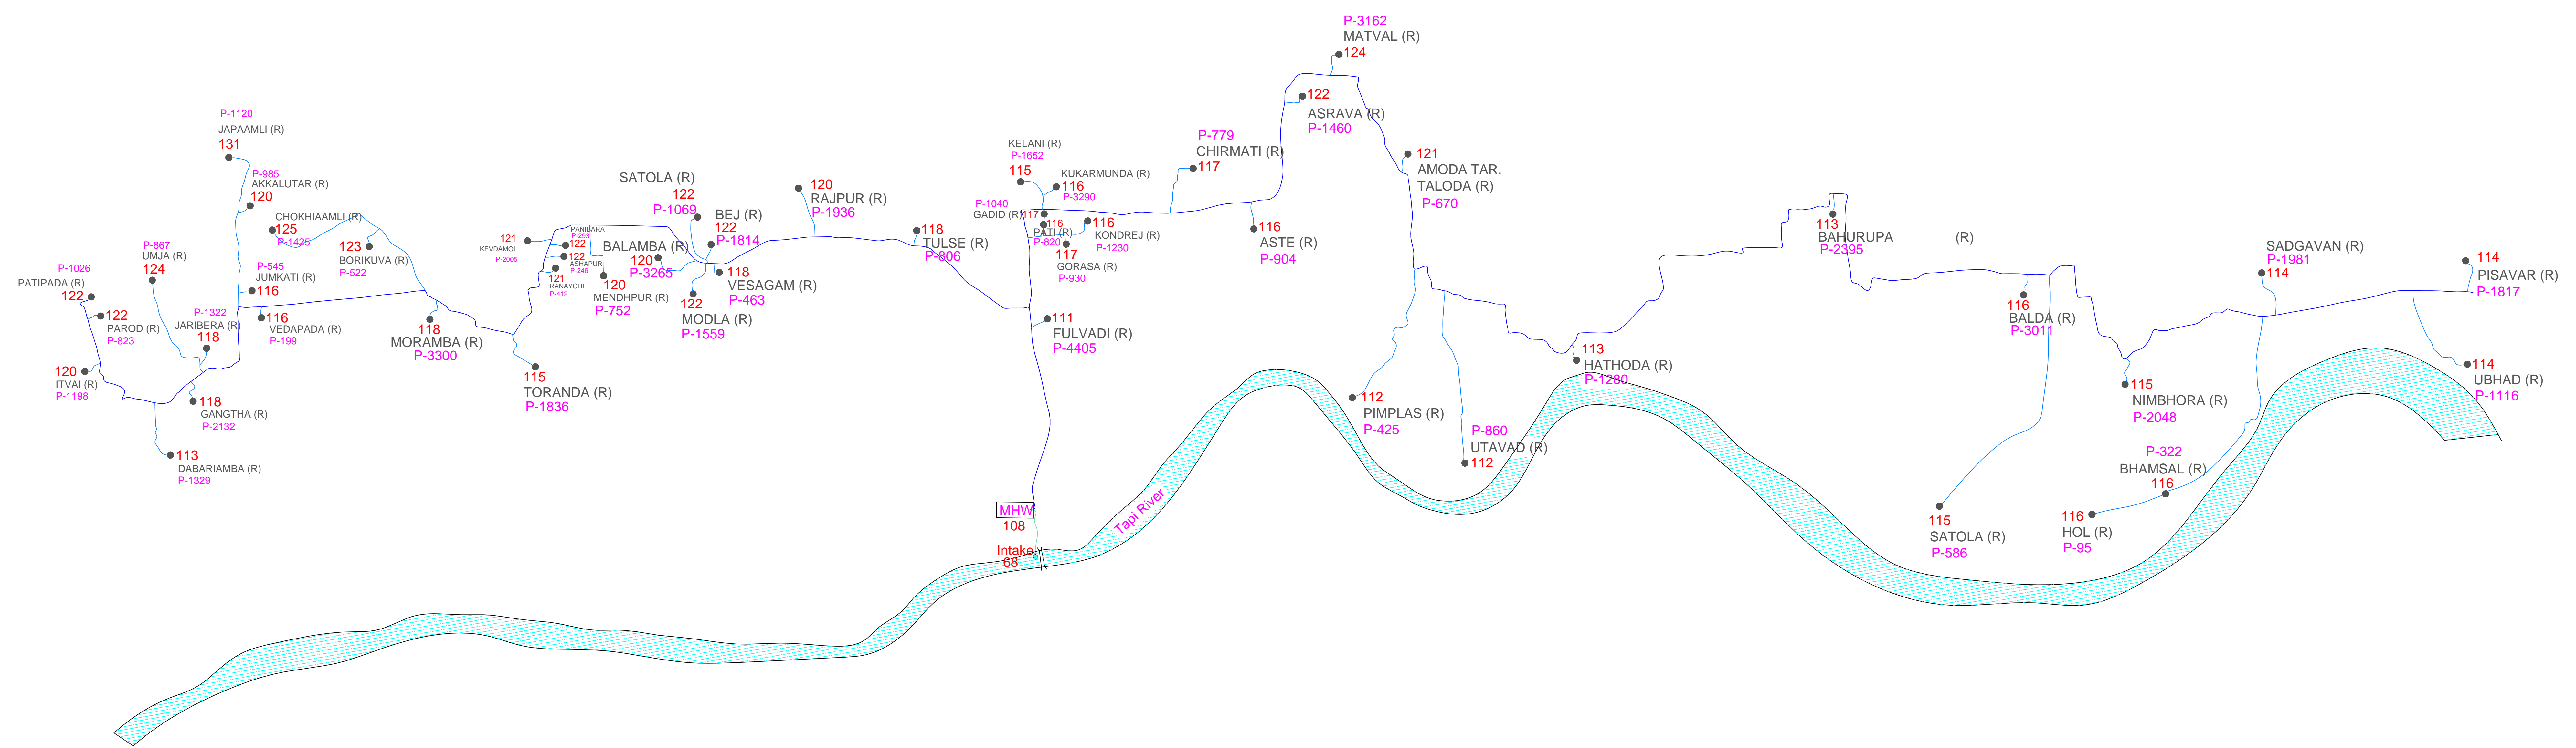


KUKARMUNDA REGIONAL WATER SUPPLY SCHEME, TA: KUKARMUNDA, DIST : TAPI

PLANING FOR PIPE LINE NETWORKS - 51 UNCOVERED VILLAGES

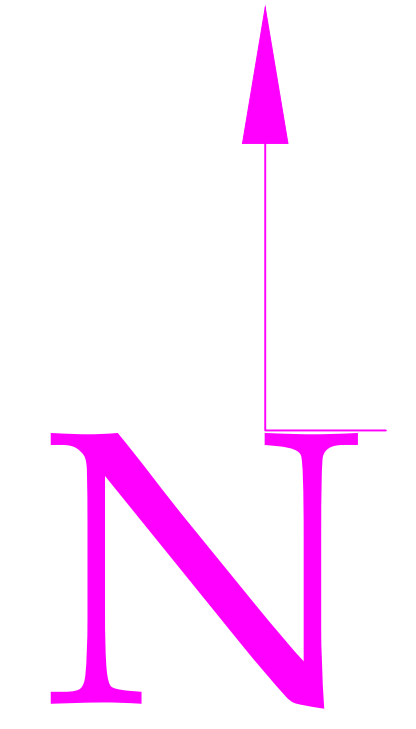

Scale : 1cm = 2 KM
 R = Rural Habitation
 P = Population

Deputy Executive Engineer,
 P. H. S. Sub. Division,
 Uchchhal.