



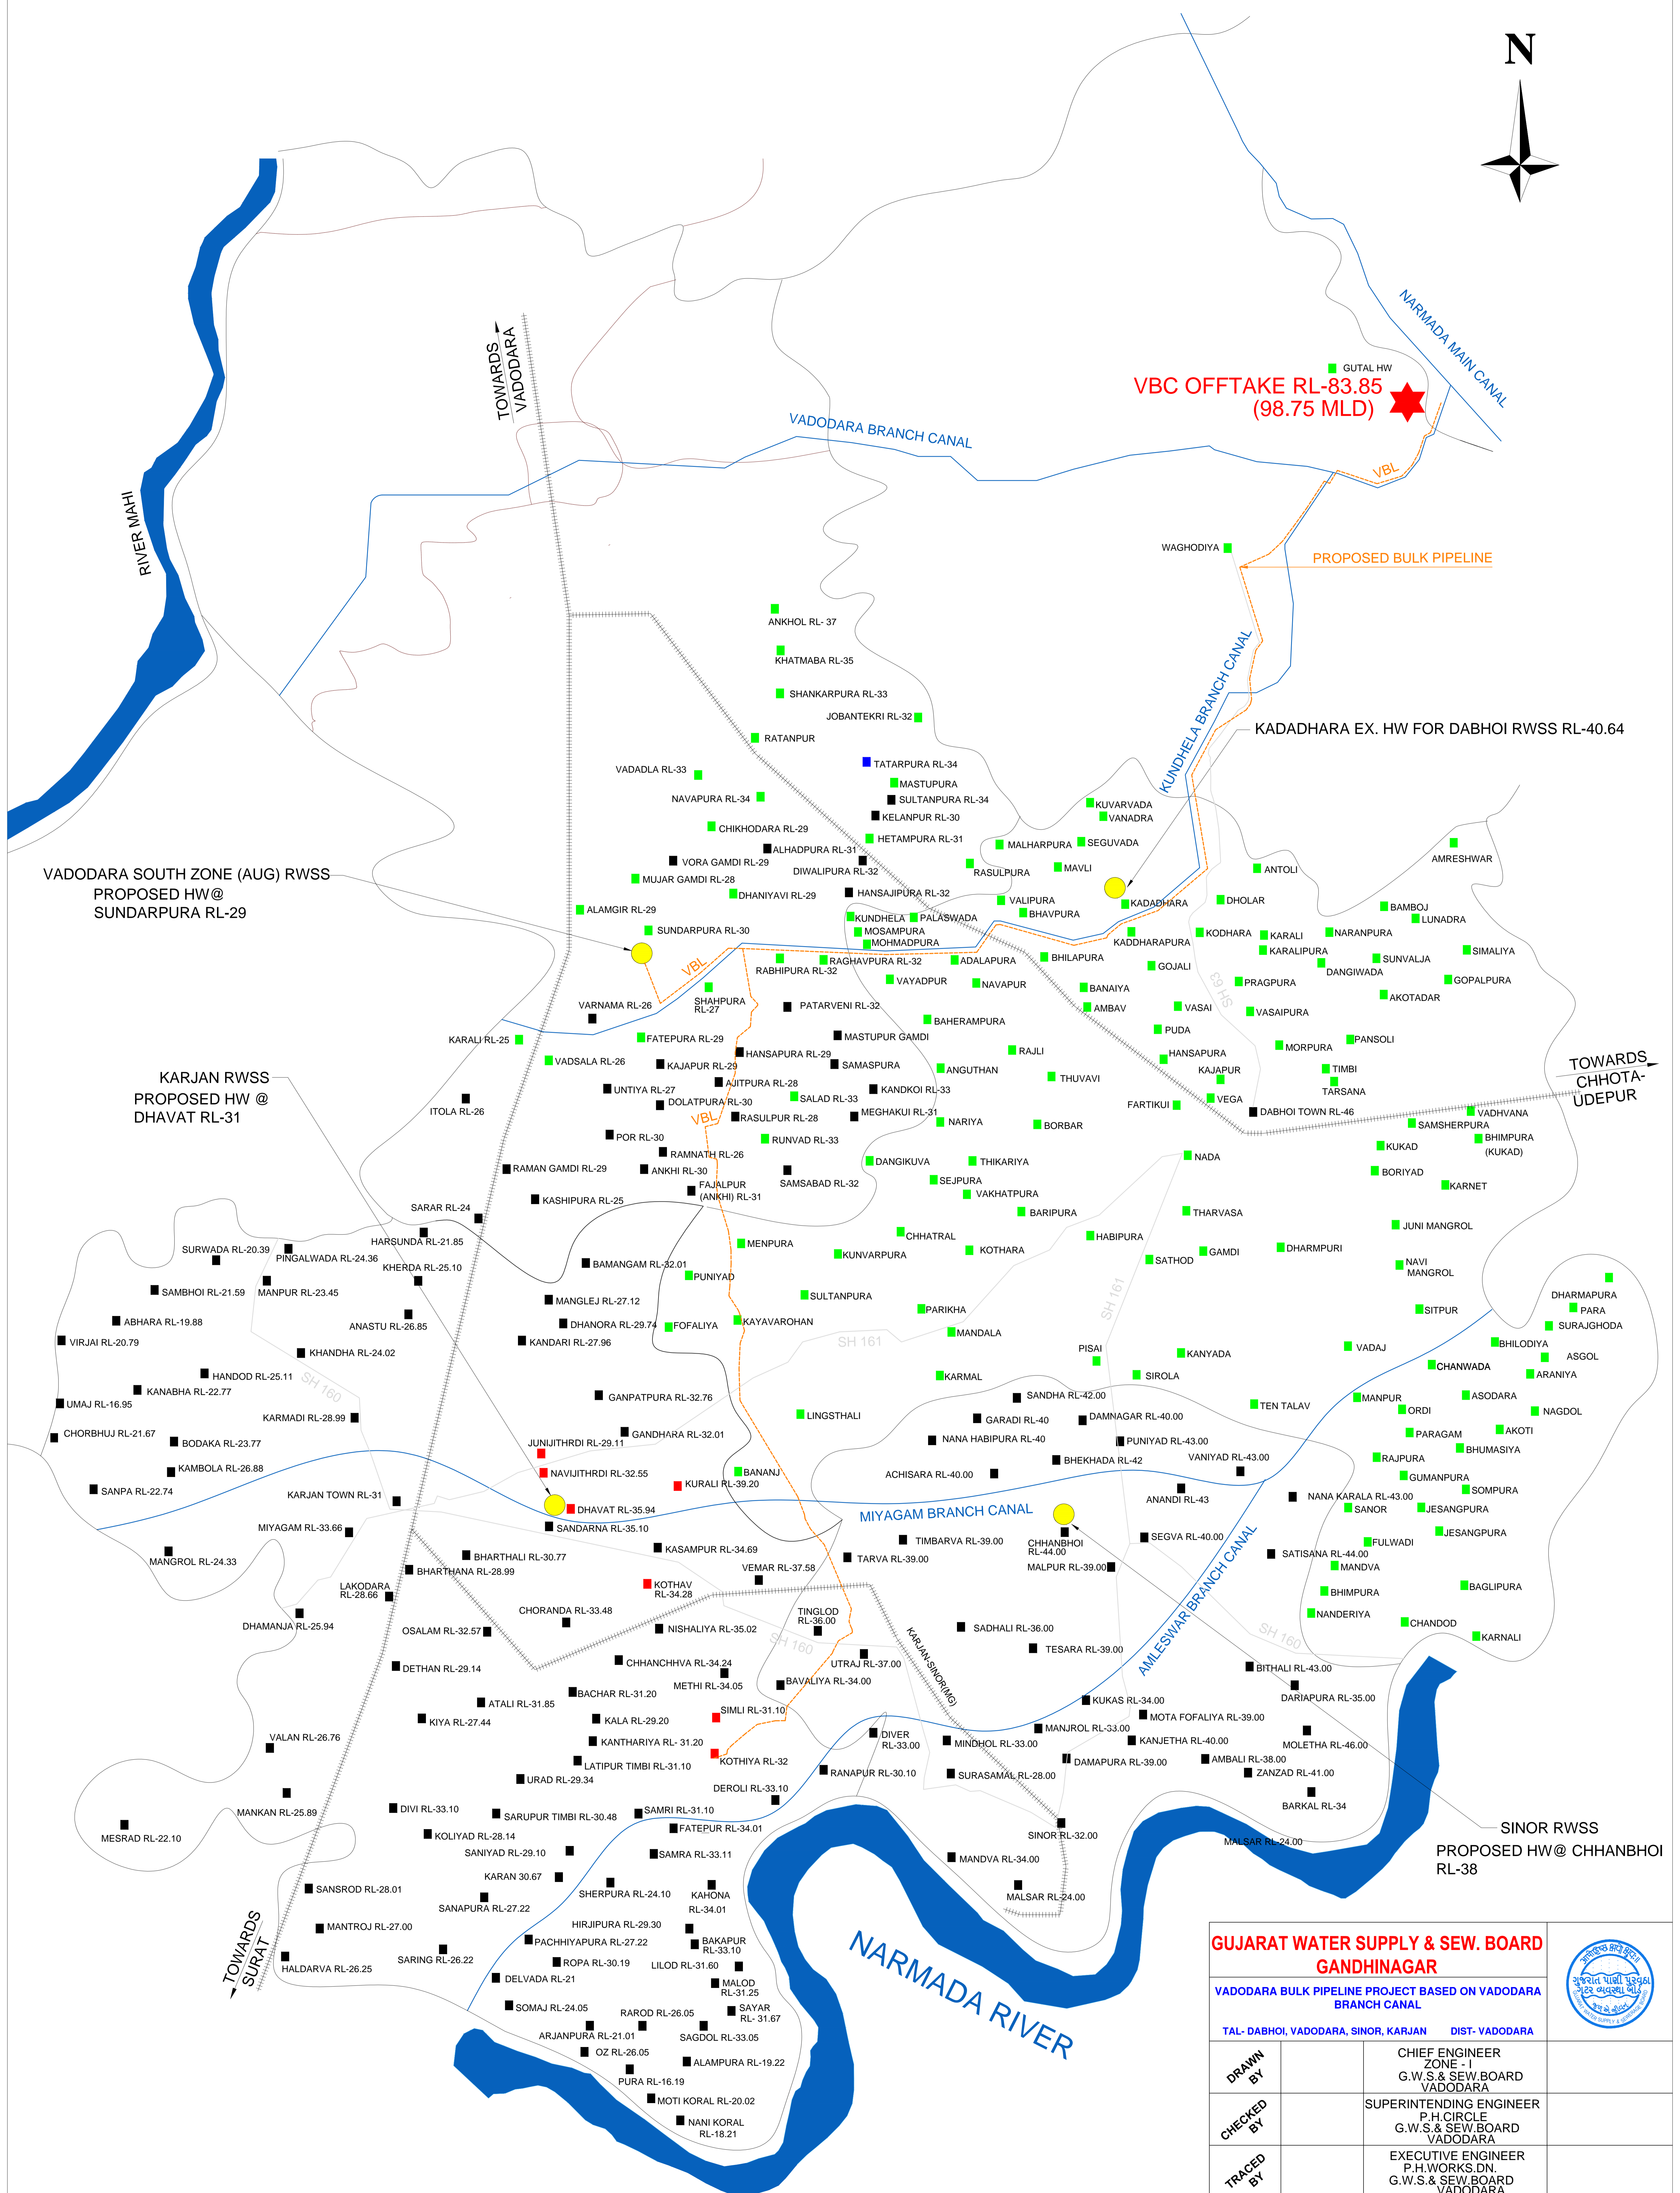

VADODARA BULK PIPELINE PROJECT BASED ON VADODARA BRANCH CANAL TAL- DABHOI, VADODARA, SINOR, KARJAN DIST-VADODARA

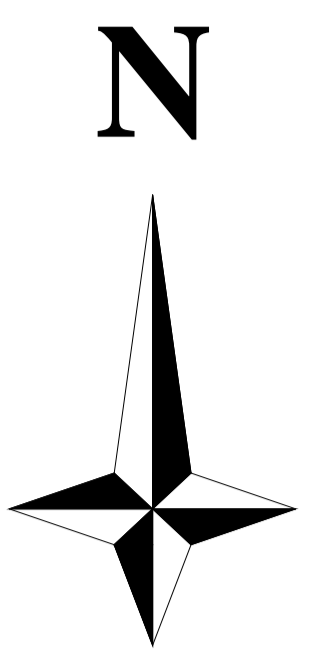

GUJARAT WATER SUPPLY & SEW. BOARD GANDHINAGAR	
VADODARA BULK PIPELINE PROJECT BASED ON VADODARA BRANCH CANAL	
TAL- DABHOI, VADODARA, SINOR, KARJAN DIST- VADODARA	
DRAWN BY	CHIEF ENGINEER ZONE - I G.W.S. & SEW. BOARD VADODARA
CHECKED BY	SUPERINTENDING ENGINEER P.H.CIRCLE G.W.S. & SEW. BOARD VADODARA
TRACED BY	EXECUTIVE ENGINEER P.H.WORKS.DN. G.W.S. & SEW. BOARD VADODARA
COMPARED BY	DY.EXE.ENGINEER P.H.SANI.SUB.DN. VADODARA

